




GF LEVEL FLOOR PLAN

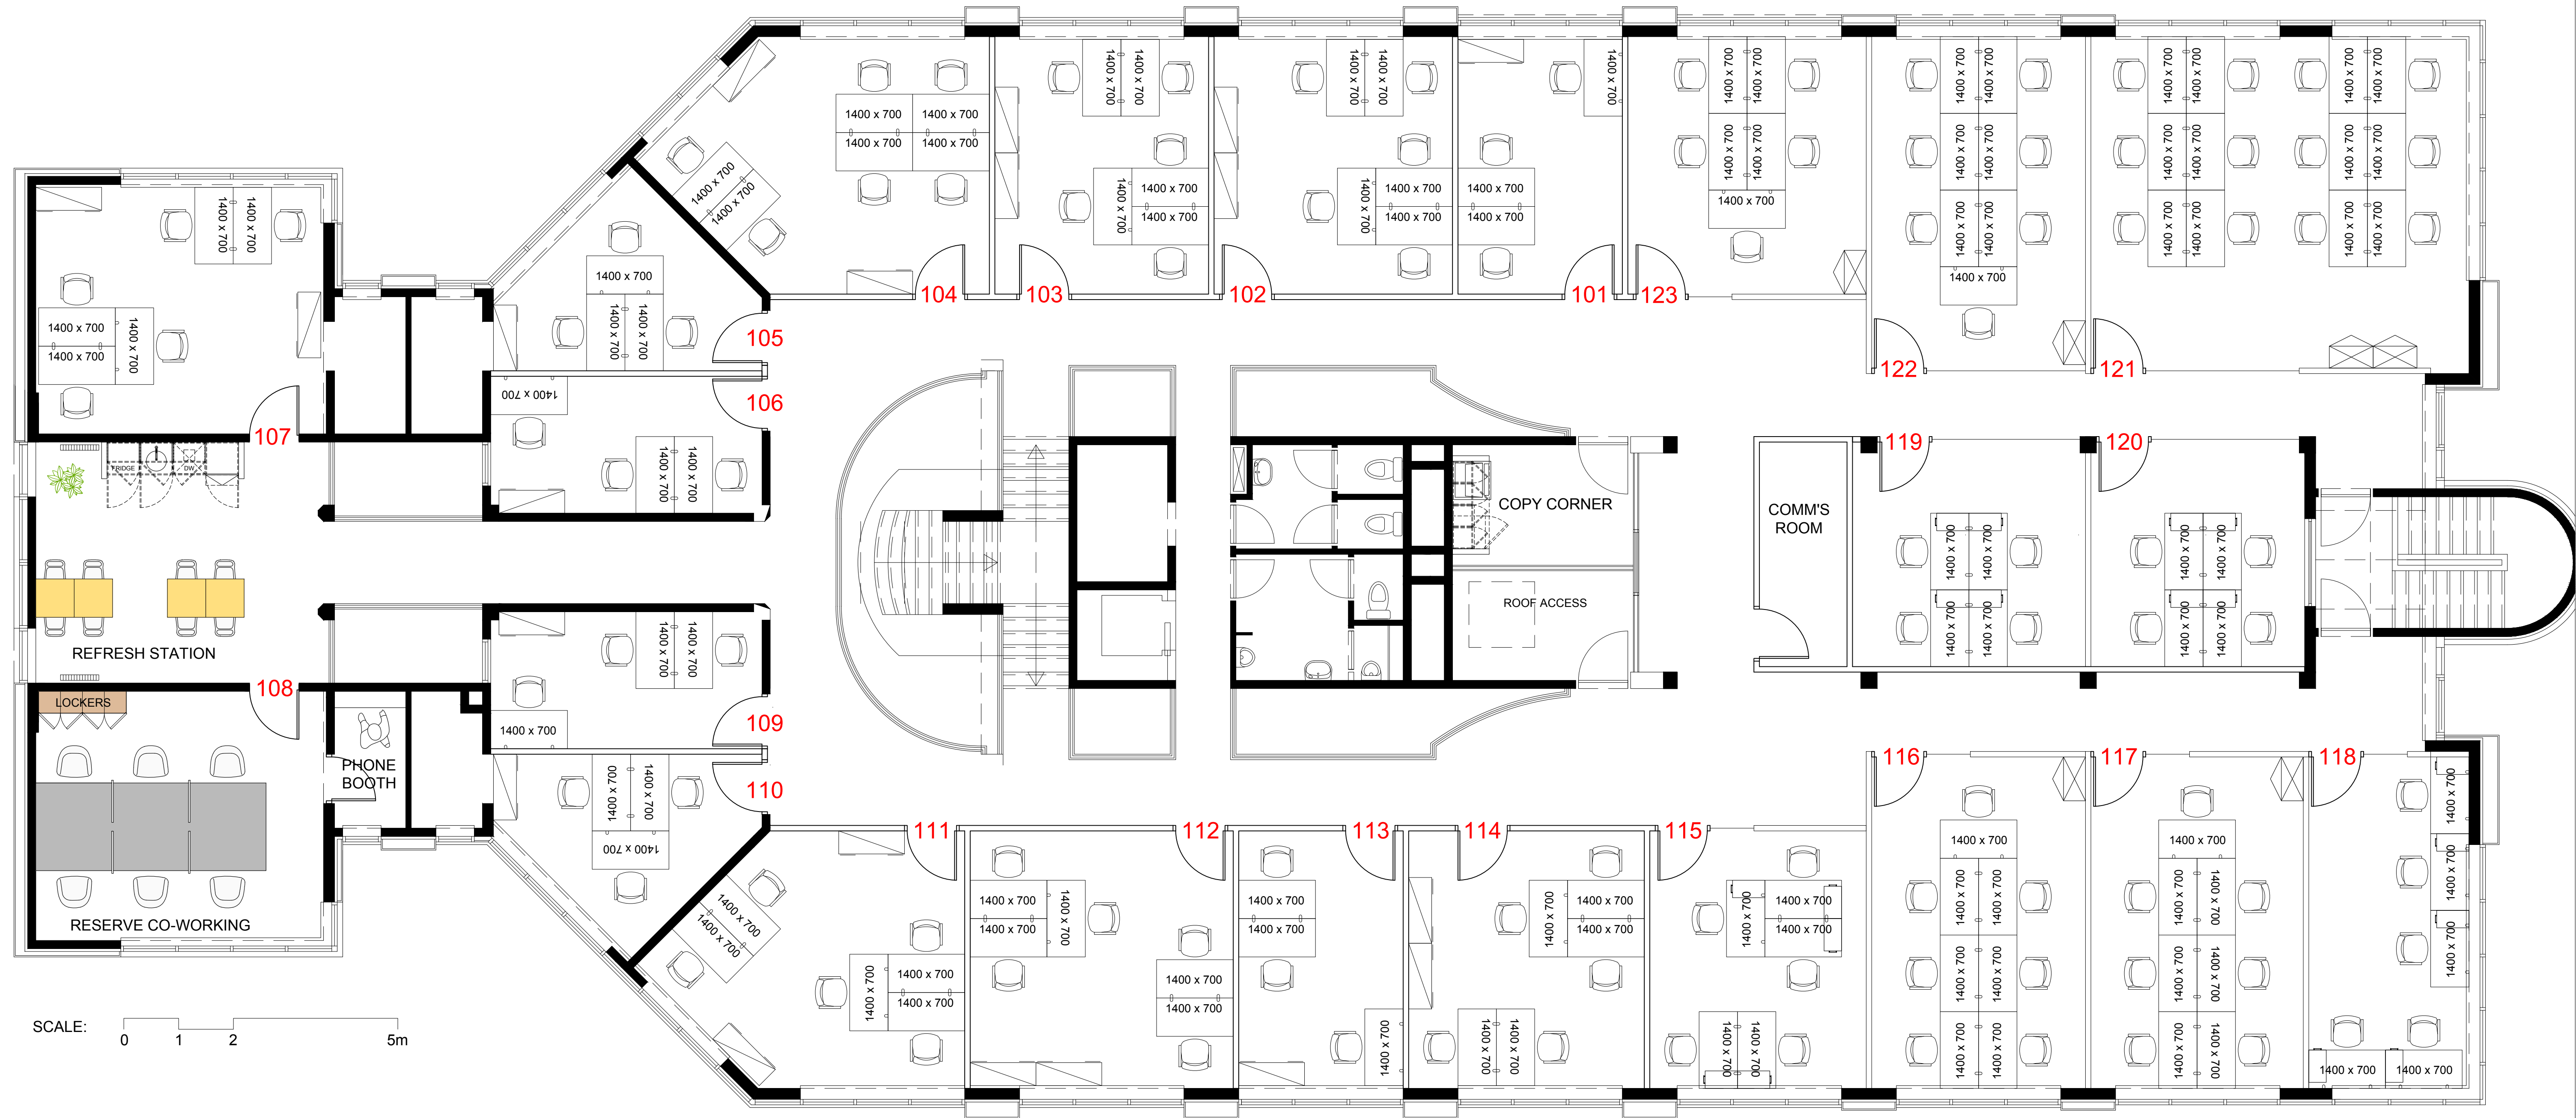

1ST LEVEL FLOOR PLAN



© 2016 REGUS

PROJECT NAME AALST GROENEWEG BUSINESS CENTRE	CENTRE NUMBER 4054	DRAWING NOTES NOT FOR CONSTRUCTION. FOR CALCULATION PURPOSES ONLY. LOCAL PLANNING REGULATIONS "NO LOCAL REGULATION AFFECTING SPACE PLANNING"	DRAWING TITLE "SALES & TECH PLANS"		VER. NO.	DESCRIPTION	DATE	DRAWN BY	DRAWING NO.
			DATE ISSUED 10 01 2020	DRAWN SB					SP-02
PROJECT ADDRESS 17 GROENEWEG, 9320 AALST	COUNTRY BELGIUM		CHECKED						