


VUHNIZEN
ERPE
 LIGGINGPLAN
 SCHAAL: 1/10.000.

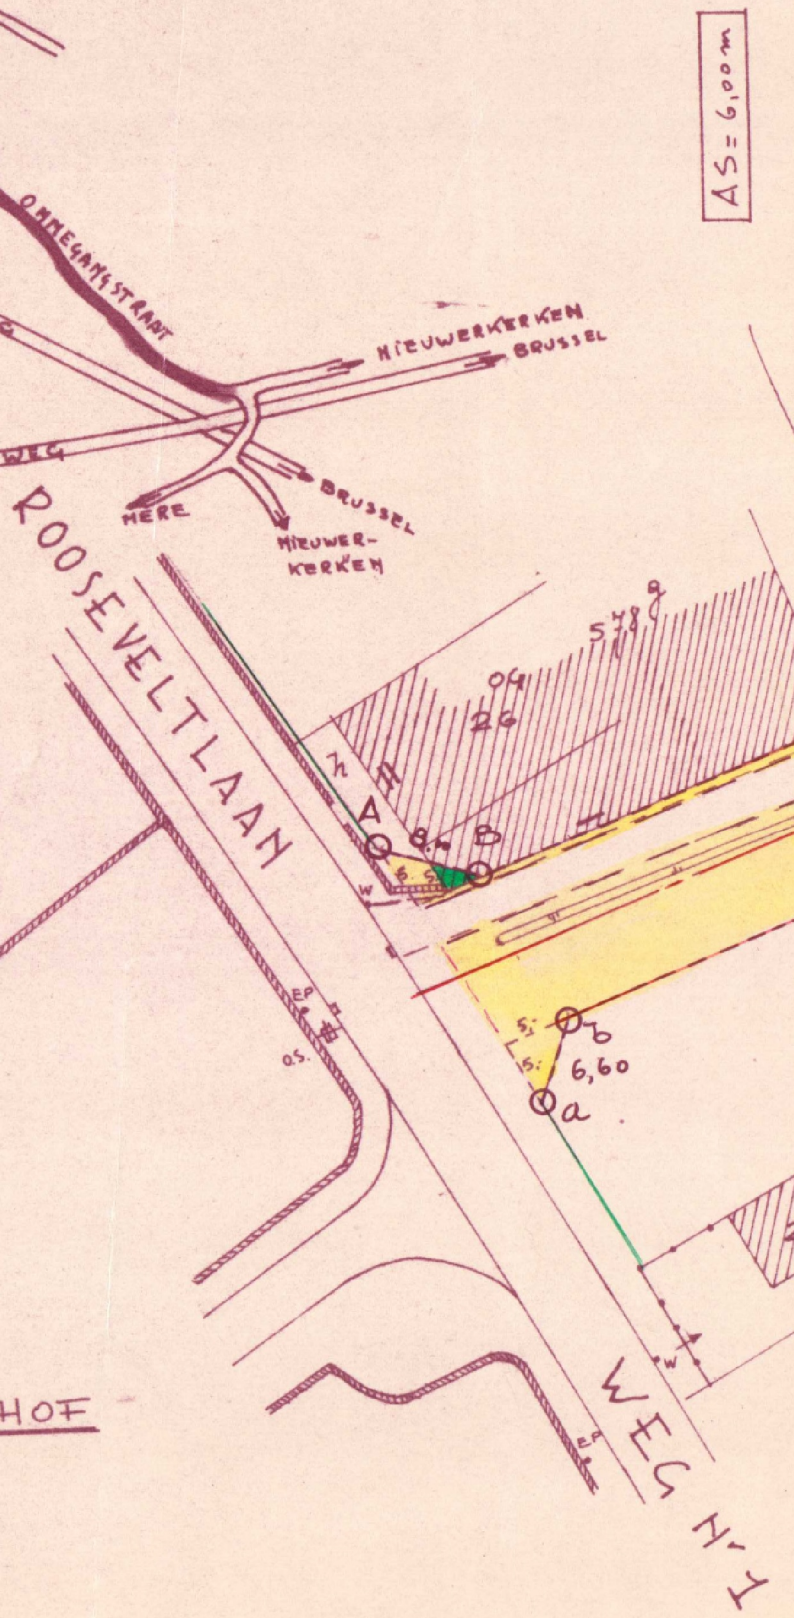

AS = 6,00 m

AS = 6,00 m

KLEINE
 WEG N° 48

AS = 14,00 m

$$\left\{ \begin{array}{l} 2\alpha = 70^{\circ}30' \\ S = 250 \text{ m} \\ b_g = 32,73 \text{ m} \\ k_d = 32,70 \text{ m} \\ t_g = 16,39 \text{ m} \\ 2\epsilon = 0,54 \text{ m} \end{array} \right.$$

AS = 14,60 m

$$\left\{ \begin{array}{l} 2\alpha = 9^{\circ} \\ S = 250 \text{ m} \\ b_g = 39,27 \text{ m} \\ k_d = 39,23 \text{ m} \\ t_g = 19,68 \text{ m} \\ P = 0,47 \text{ m} \end{array} \right.$$

KLEINE
 WEG N° 49

AS = 6,00 m

AS = 6,00 m

AS = 6,00 m