


LEGENDE DIEPESTRAAT 9300 ANLST


A	16 A	LICHTKRINGEN	WCHTIGE RUIMTES	HALL / WC / GANG KEUKEN WC IN BADKAMER
B	16 A	LICHTKRING	BUITENLICHT + KEUKEN / DAMPKAP	
C	20 A	C-V - KETEL		
D	16 A	LICHTKRINGEN	INKOMHALL / TRAPHALL (BOVEN & ZOLDER) SLAAPKAMER LIVING - LOORAN / ACHTERAAN	
E	20 A	BOILER		
F	20 A	STOPKONTAKTEN	GANG NAAN KEUKEN + RECHTS KEUKEN	
G	20 A	FRIGOTESTEL		
H	20 A	MICROGOLF		
I	20 A	STOPKONTAKTEN	LIVING	
J	20 A	WASMACHINE		
K	20 A	DROOGKAST		
L	16 A	LICHTKRING	BADKAMERS + DRESSING	
M	20 A	STOPKONTAKTEN	SLAAPKAMER + HALL BOVEN	
N	20 A	VUATWASSER		
O	20 A	STOPKONTAKTEN	BADKAMERS + DRESSING	

EIGENAAR: LUC DECKMYN

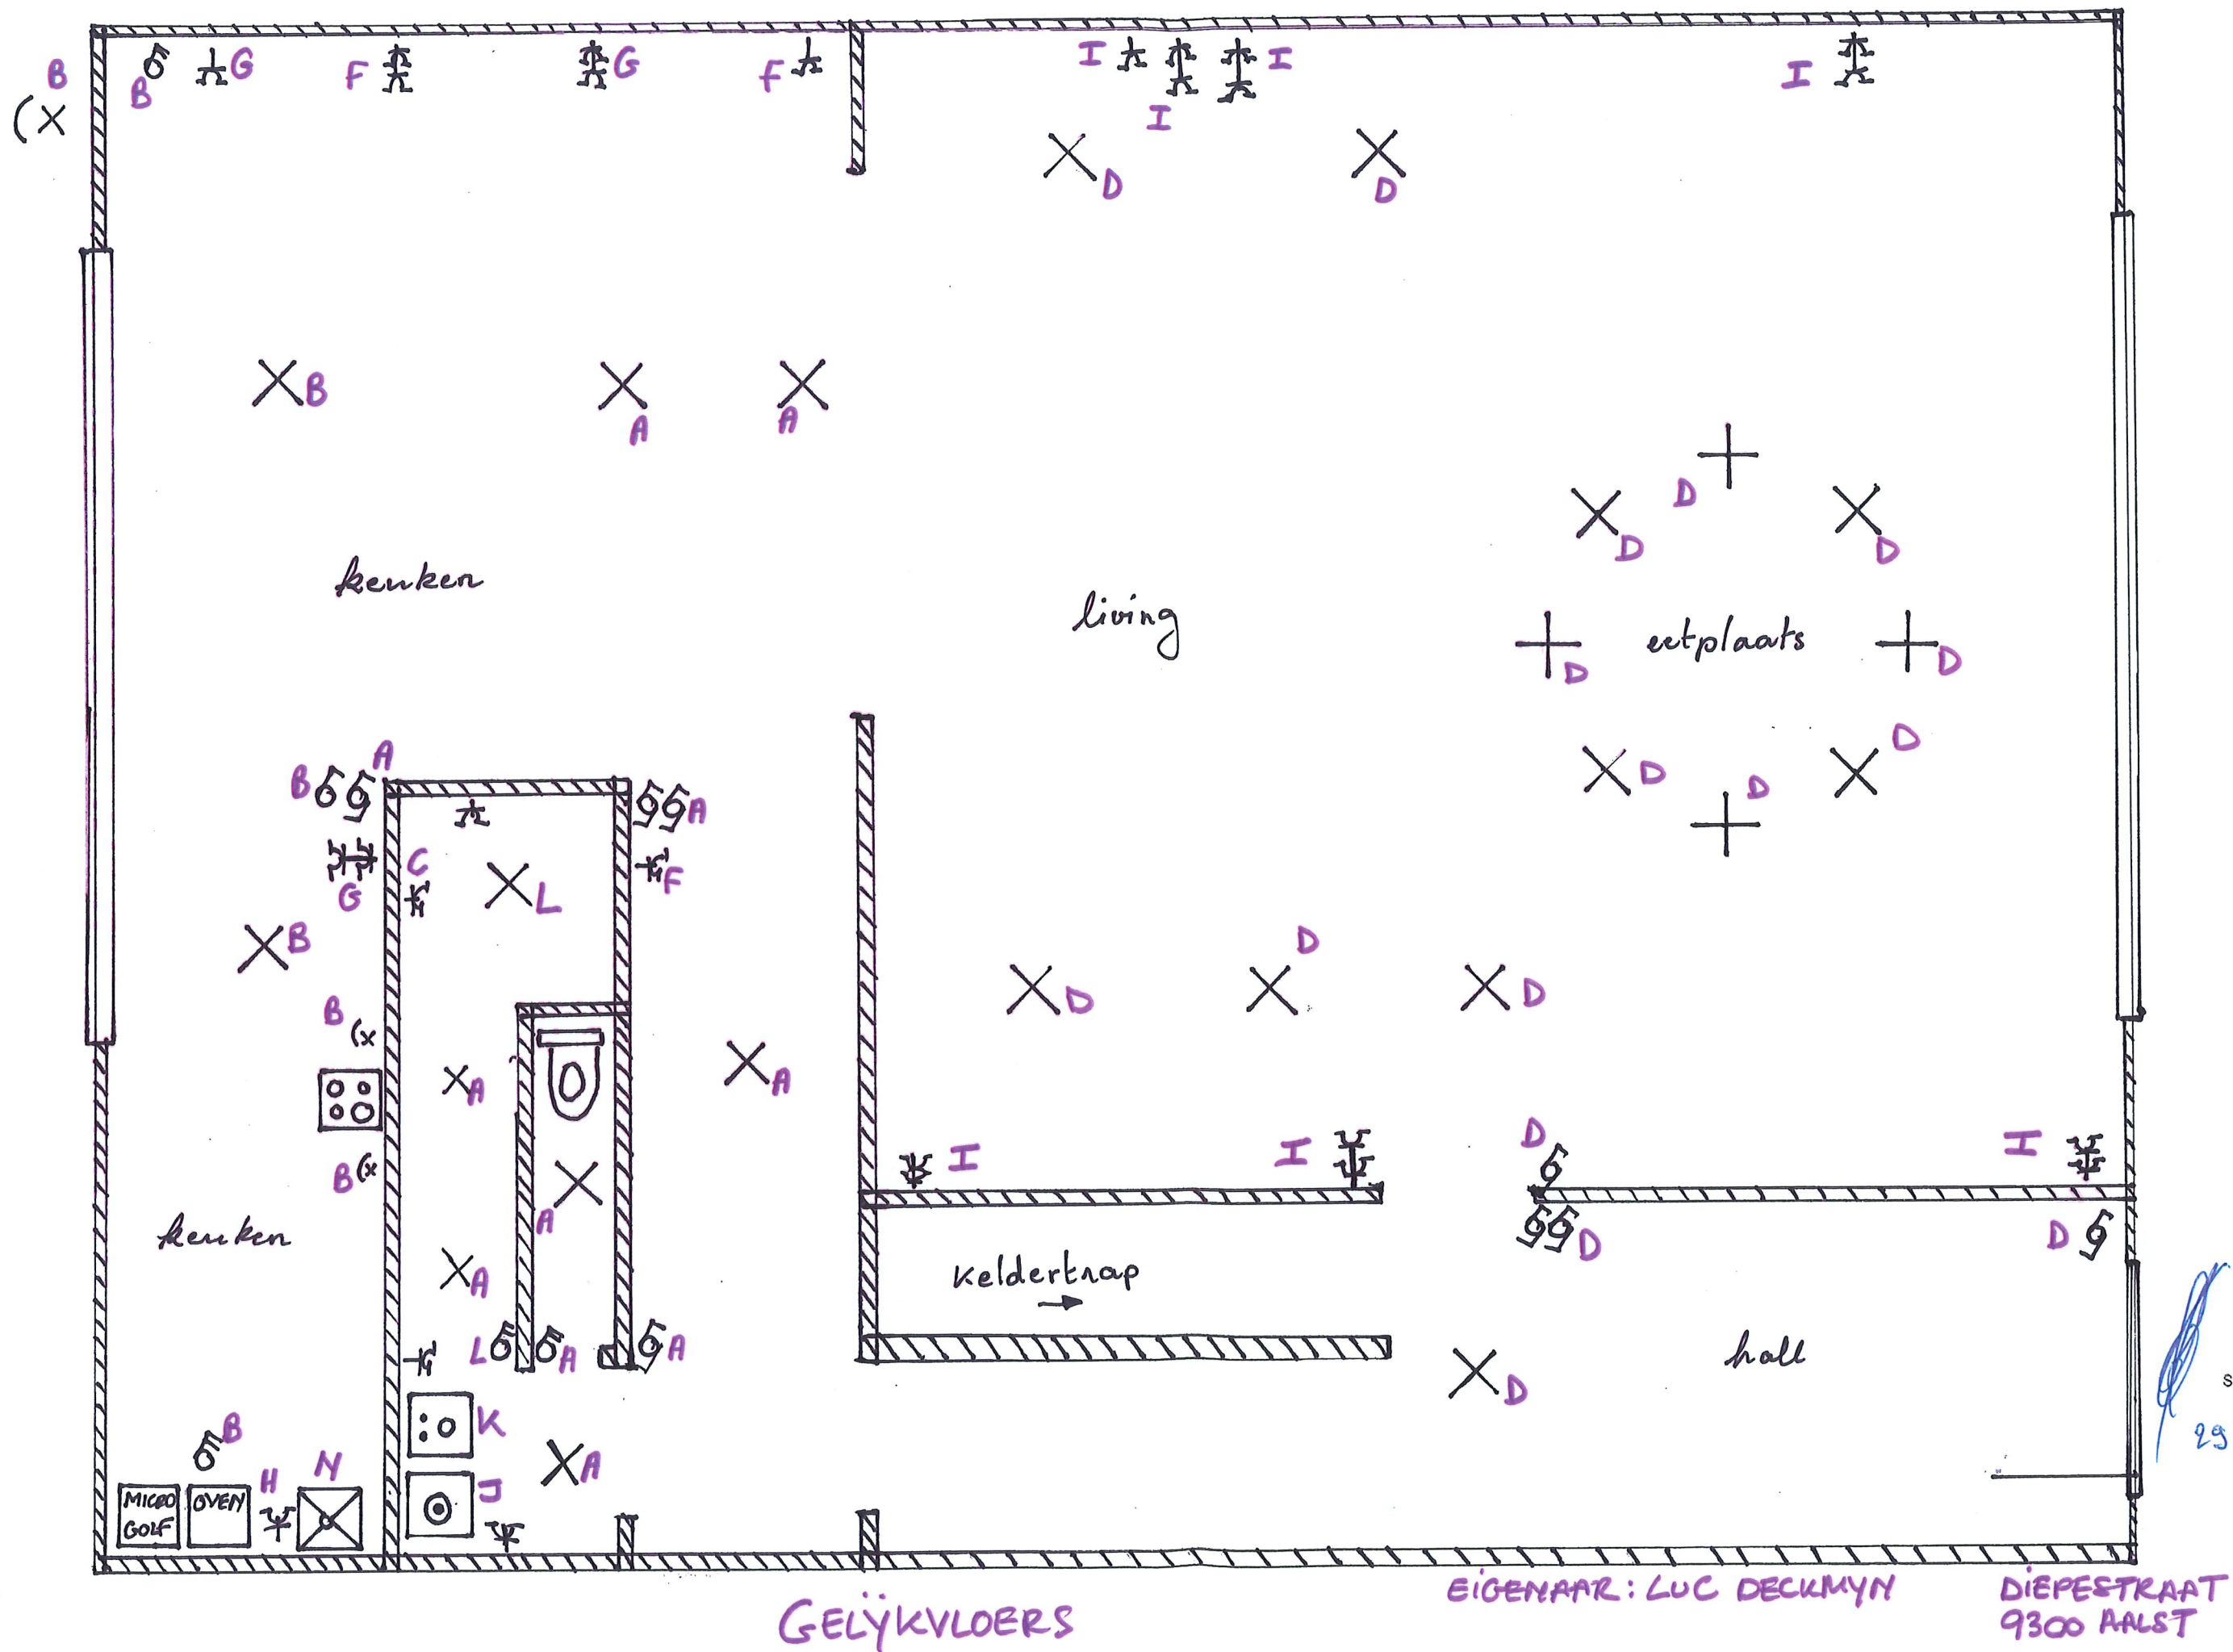

29-05-2013

29-05-13

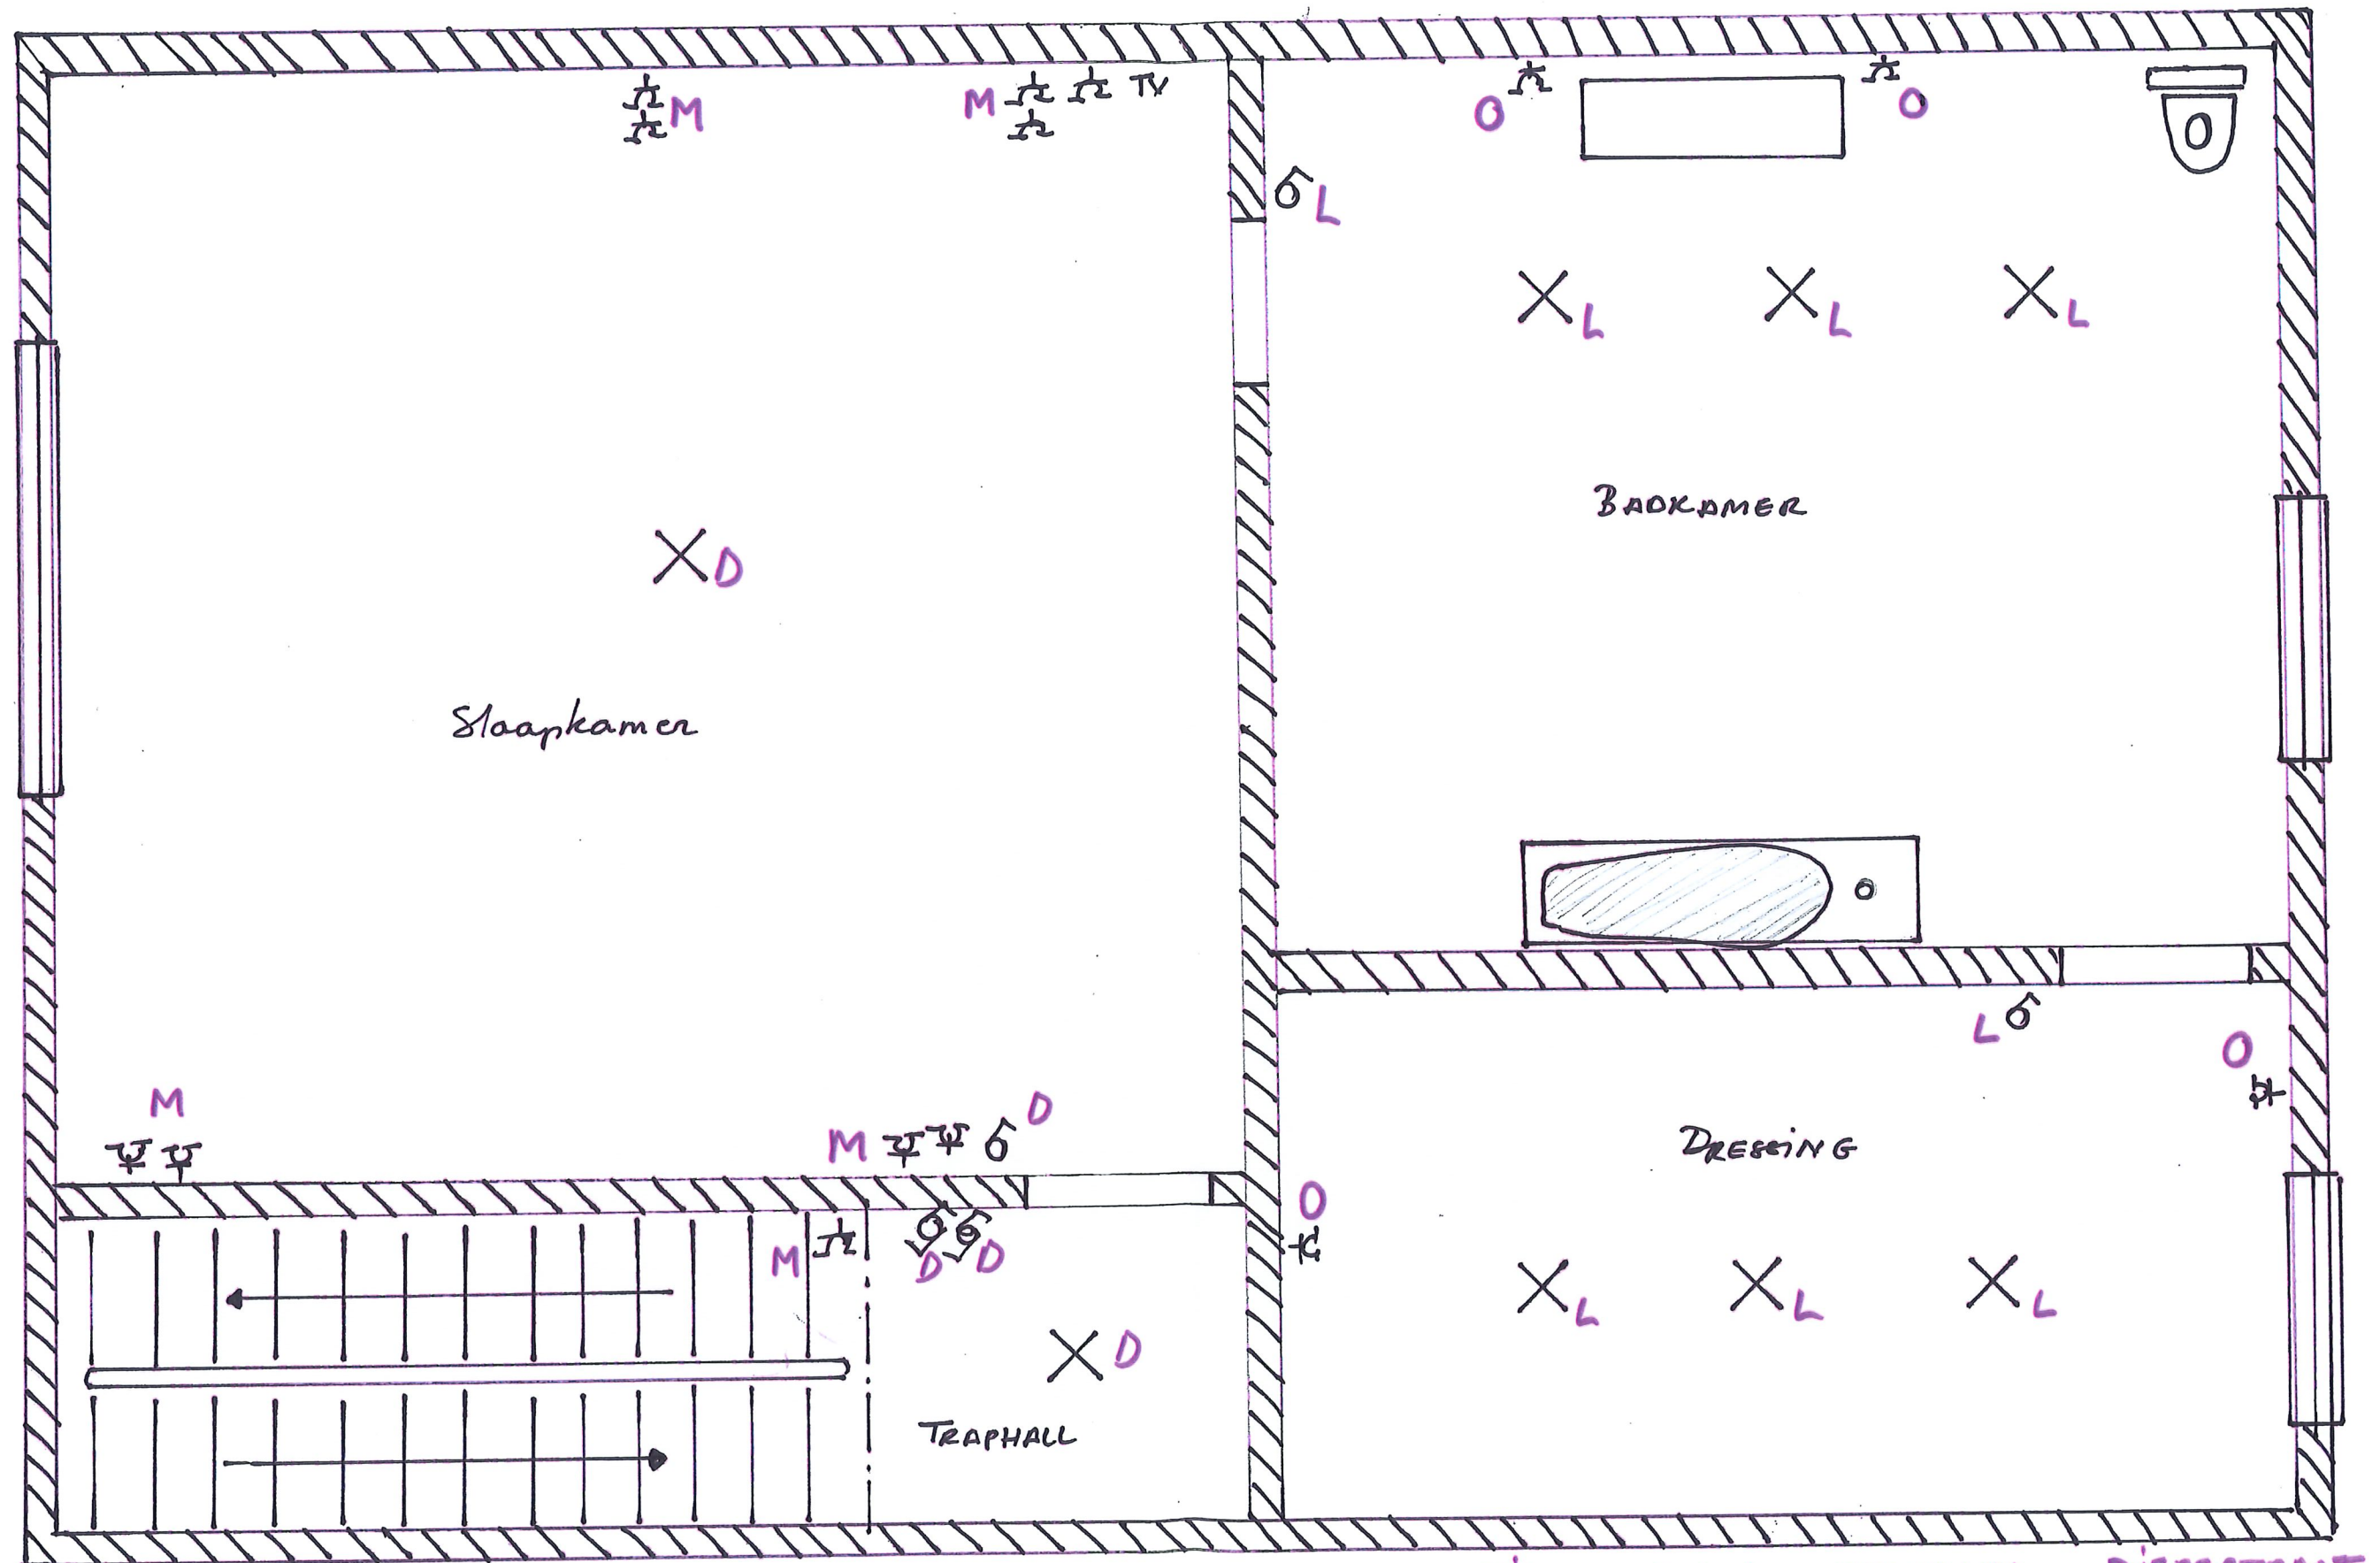


1^{STE} VERDIEP


EIGENAAR: LUC DECKMYN

DIEPESTRAAT
9300 AALST

ZOLDER

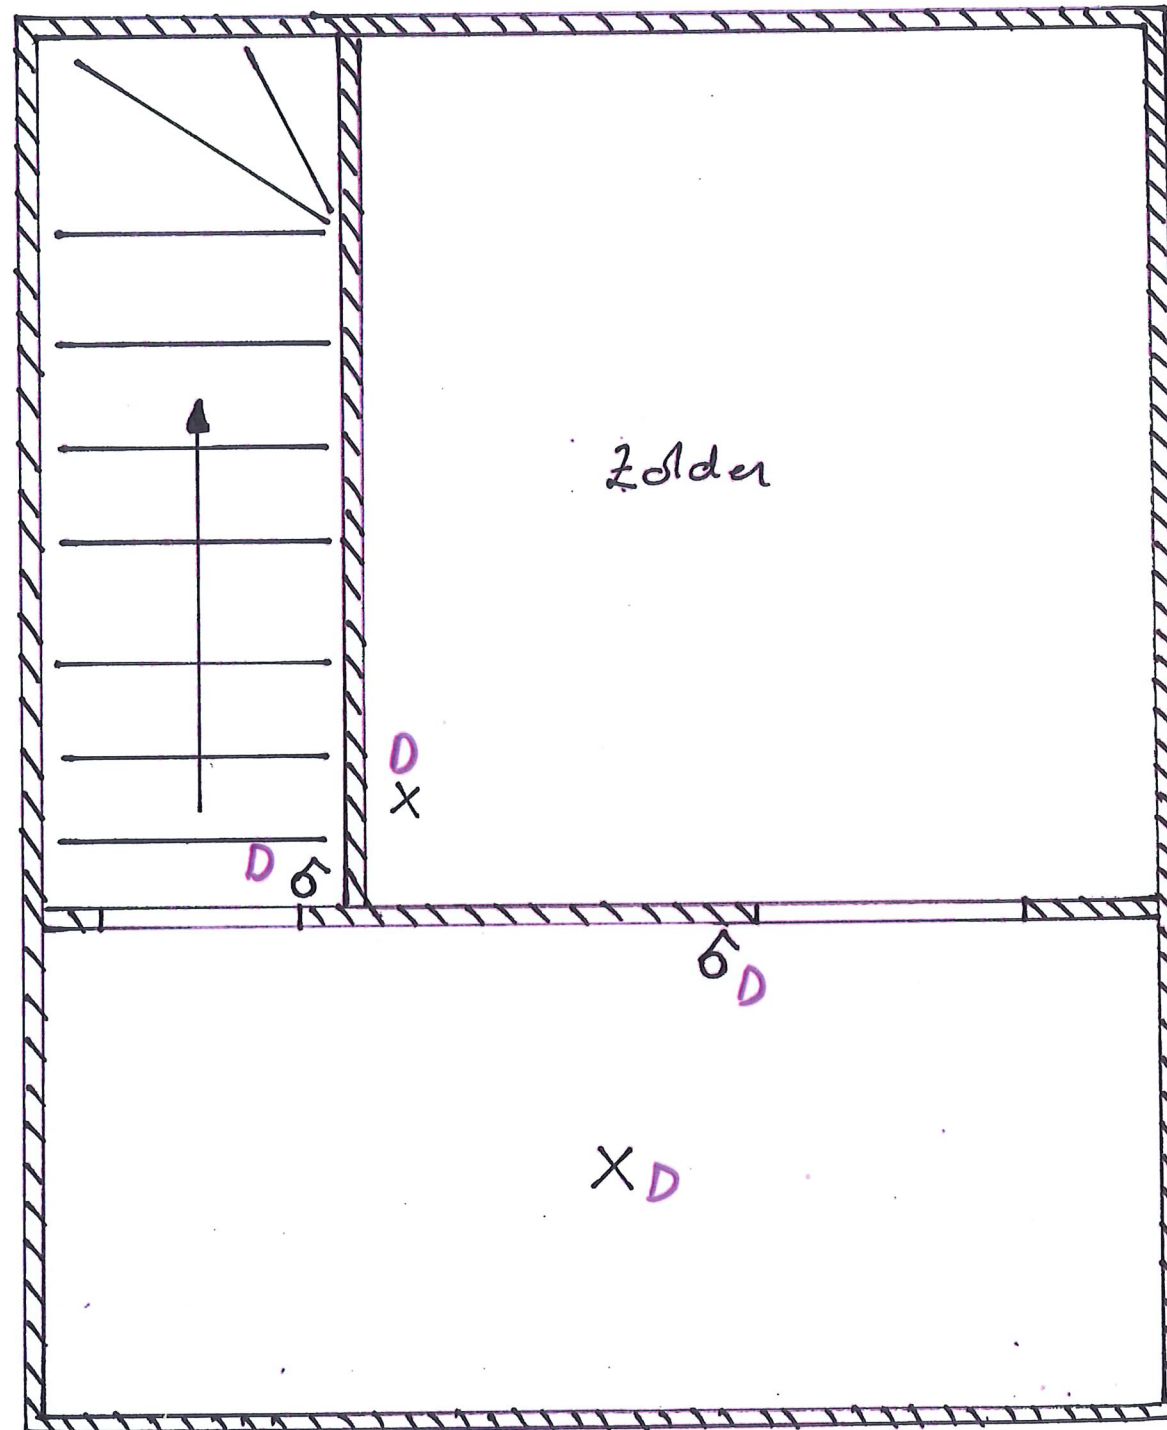

KELDER

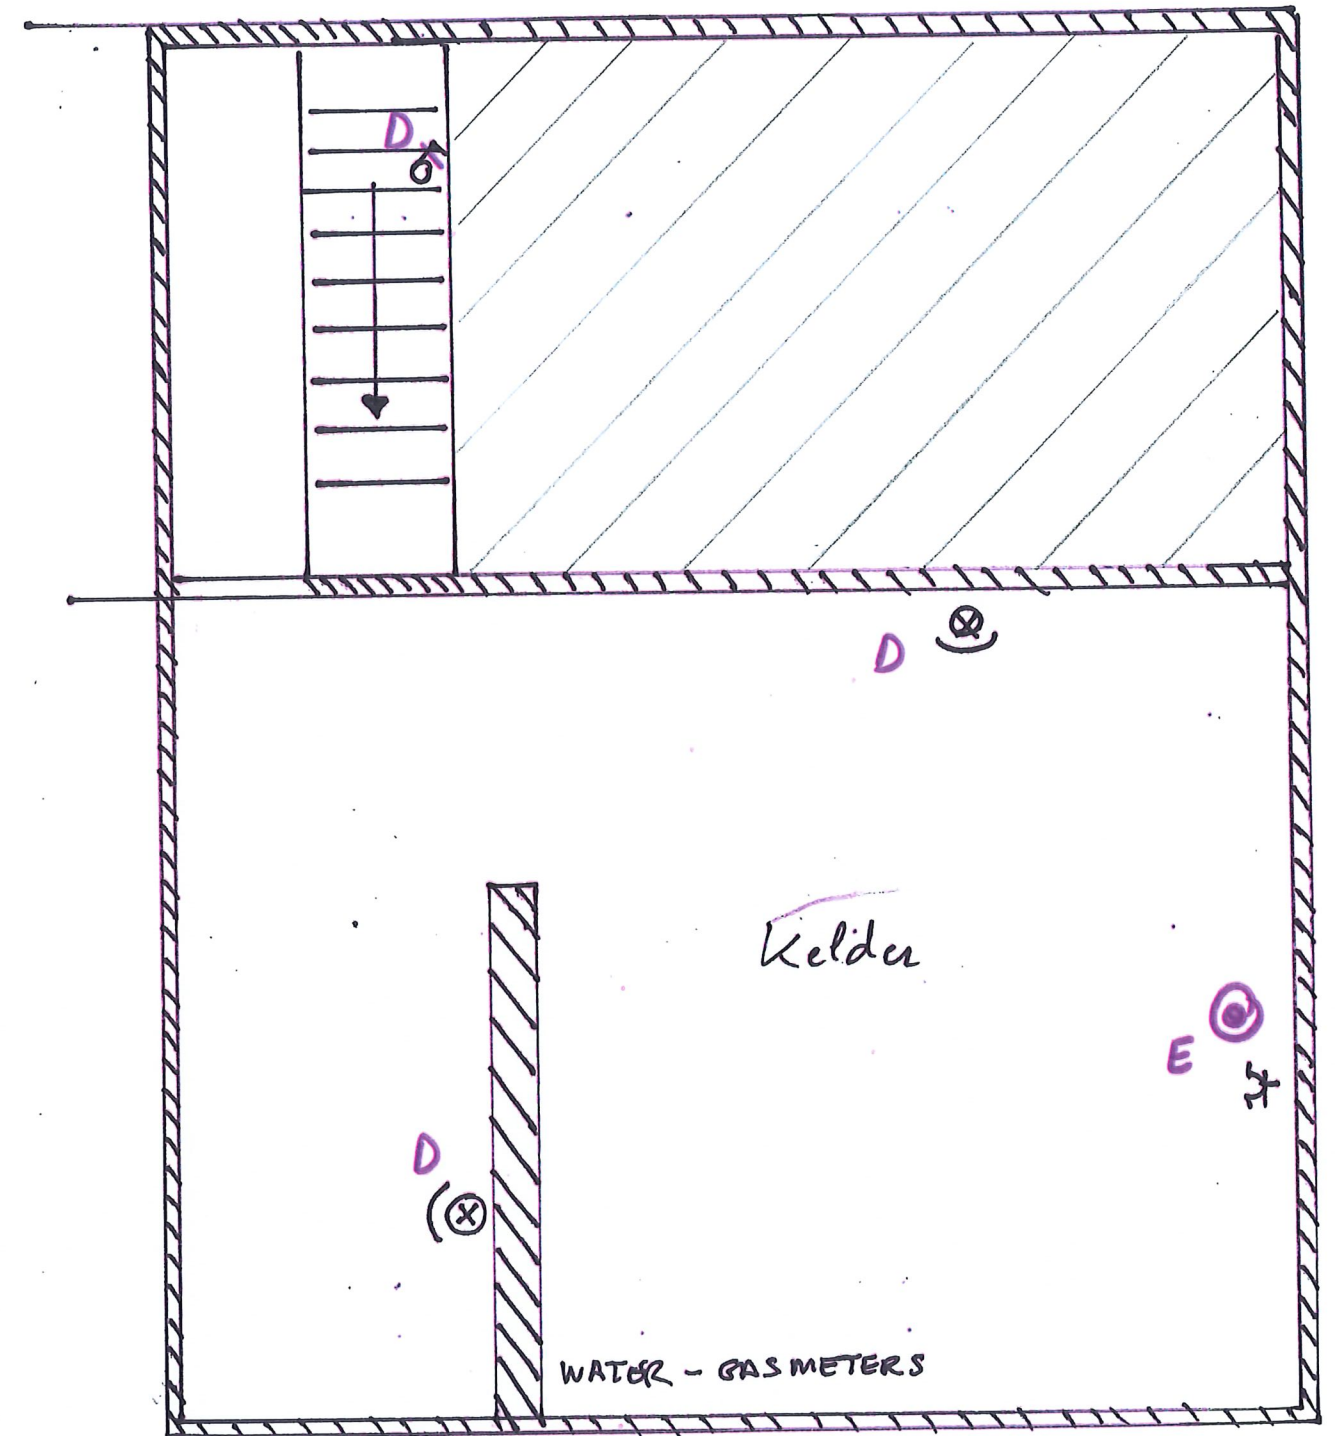

EIGENAAR: LUC DECKMYN

Diepestrant
9300 ANST

BTV
BTV OVL
Sven Clauwaert
SC/381

29-05-13

